

E. I.



POST OFFICE

<p>The Telephone Manager From <u>PO Telephones</u> <u>Government Building</u> <u>Longman Road, INVERNESS</u></p>	<p>To <u>The Town Clerk</u> <u>Dornoch Town Council</u> <u>Town Clerk's Office</u></p>
<p>In any reply please quote: <u>C162/IV1082/72</u></p>	
<p>Telephone <u>Inverness 36871</u></p>	<p><u>DORNOCH, Sutherland</u></p>

14 July 19 72

Dear Sir,

The Post Office proposes to execute the following works:—
 to place apparatus consisting of: **A moleploughed polythene cable under and along verge of road across golf course from a point at end of River Street to a point at airstrip (as per attached plans)**

I submit a plan and section of the works No. 1082 in pursuance of Section 3 of the Public Utilities Street Works Act 1950.

I shall be glad if you will complete the attached form of approval and return it to me as soon as possible.

Will you also be good enough to acknowledge receipt of this application.

Yours faithfully,

FOR AREA MANAGER

Note: Before the appointed day under the Post Office Act 1969, for 'Post Office' read 'Postmaster General'.

POST OFFICE TELEPHONES
SCOTLAND REGION/DIRECTORATE
ABERDEEN AREA EXCHANGE

PLAN & SECTION No 1082

DRN A.C. APPD DATE 12.7.72

ROUTE PLAN

REQD PPS WO/AN

DORNOCH

ITEM No


ENCLOSED WITH APPLICATION No. 1082

OF 19 14 JUL '72

ORD. MAP REF SUTH CXIII.6 SCALE - 1:2500

CROWN COPYRIGHT RESERVED

SECTIONS SHOWING NORMAL DEPTH (NOT TO SCALE)

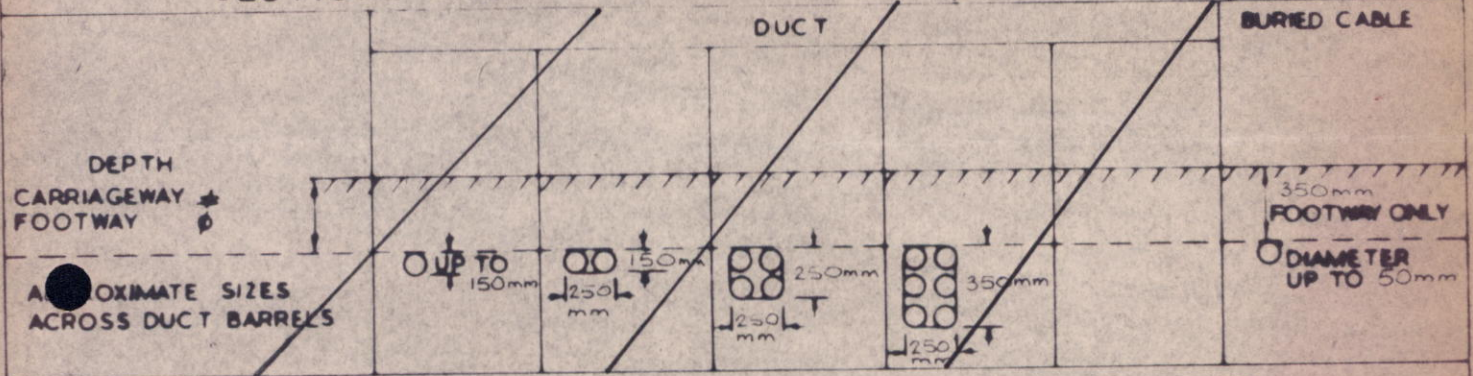

- NOTES
1. THE ACTUAL COURSE AND DEPTH OF THE PROPOSED UNDERGROUND WORKS MAY BE SUBJECT TO DEVIATION DUE TO UNFORESEEN OBSTRUCTIONS.
 2. THIS PLAN IS NOT IN RESPECT OF A SERVICE LINE.

UNDERGROUND TELEGRAPHS
OVERHEAD
POLE (APPROX POSITION)

PROPOSED - - - -

EXISTING

